
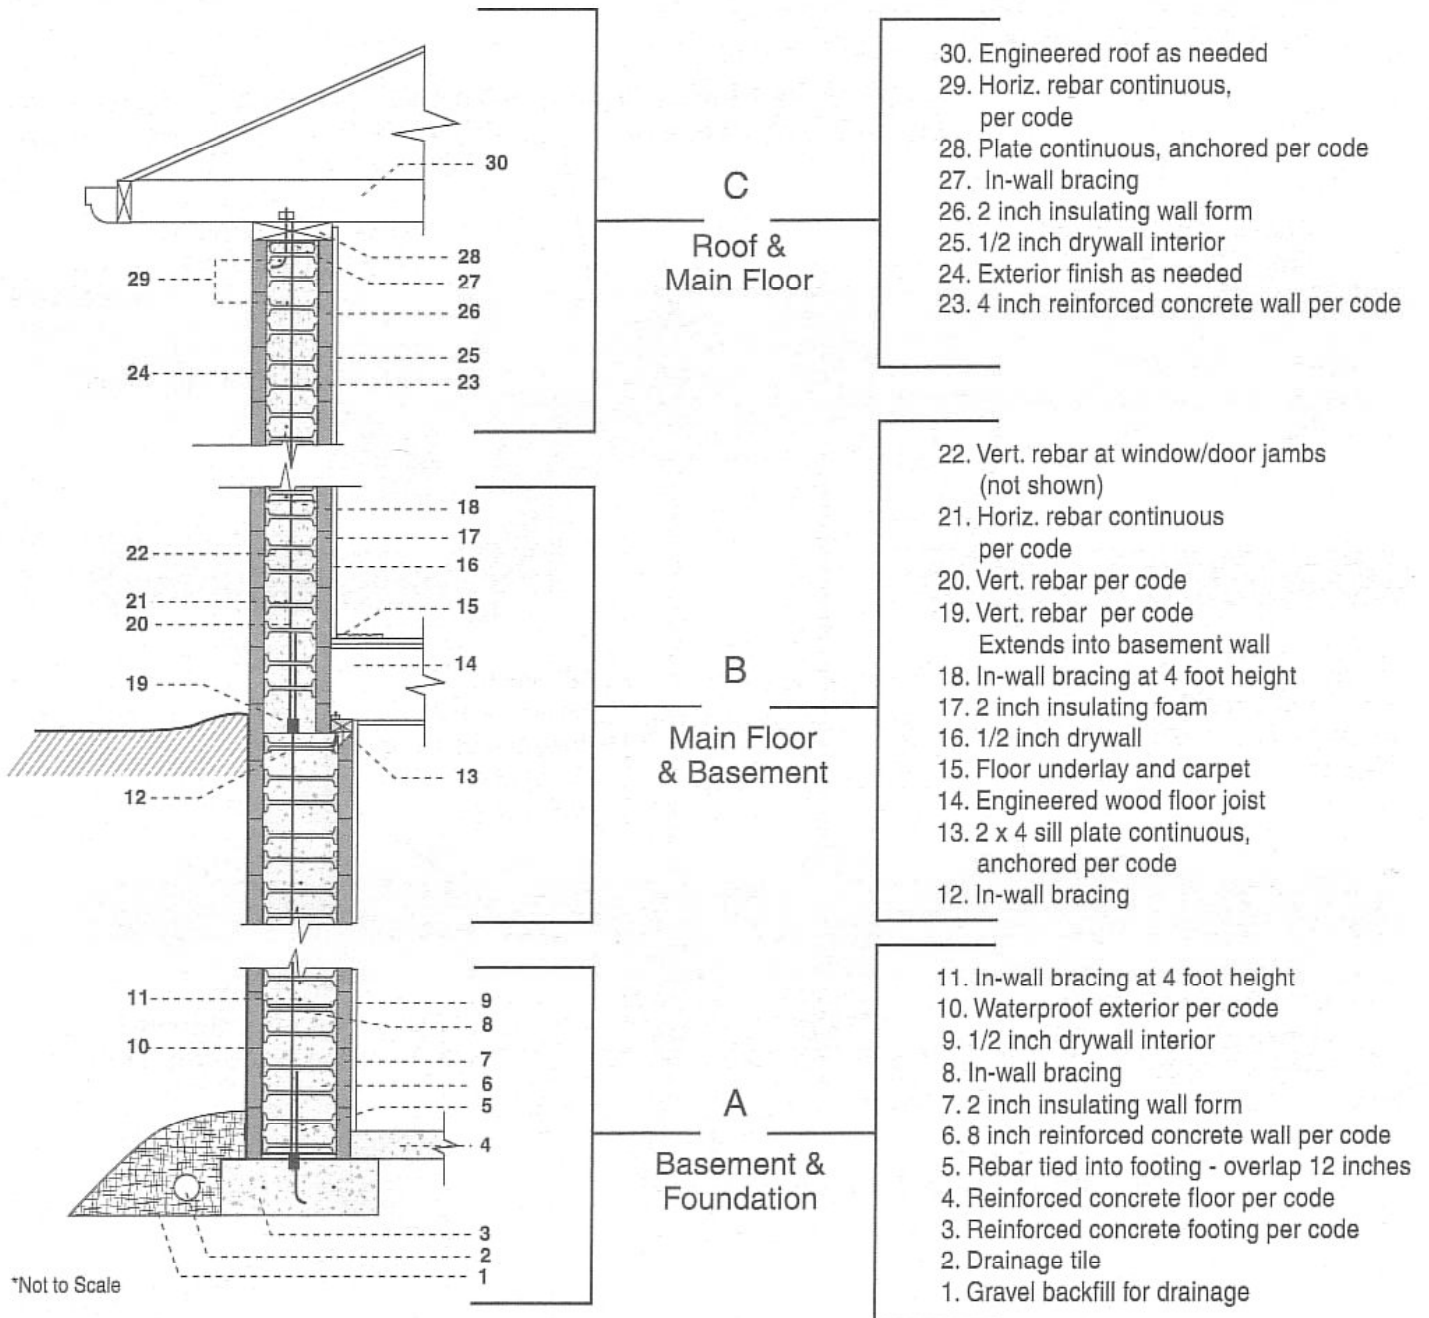



Section A

Insulating Concrete Foundation with insulating concrete upper wall

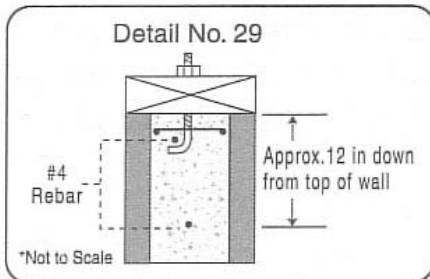


Section B

Insulating Concrete Foundation with insulating concrete single story above-grade

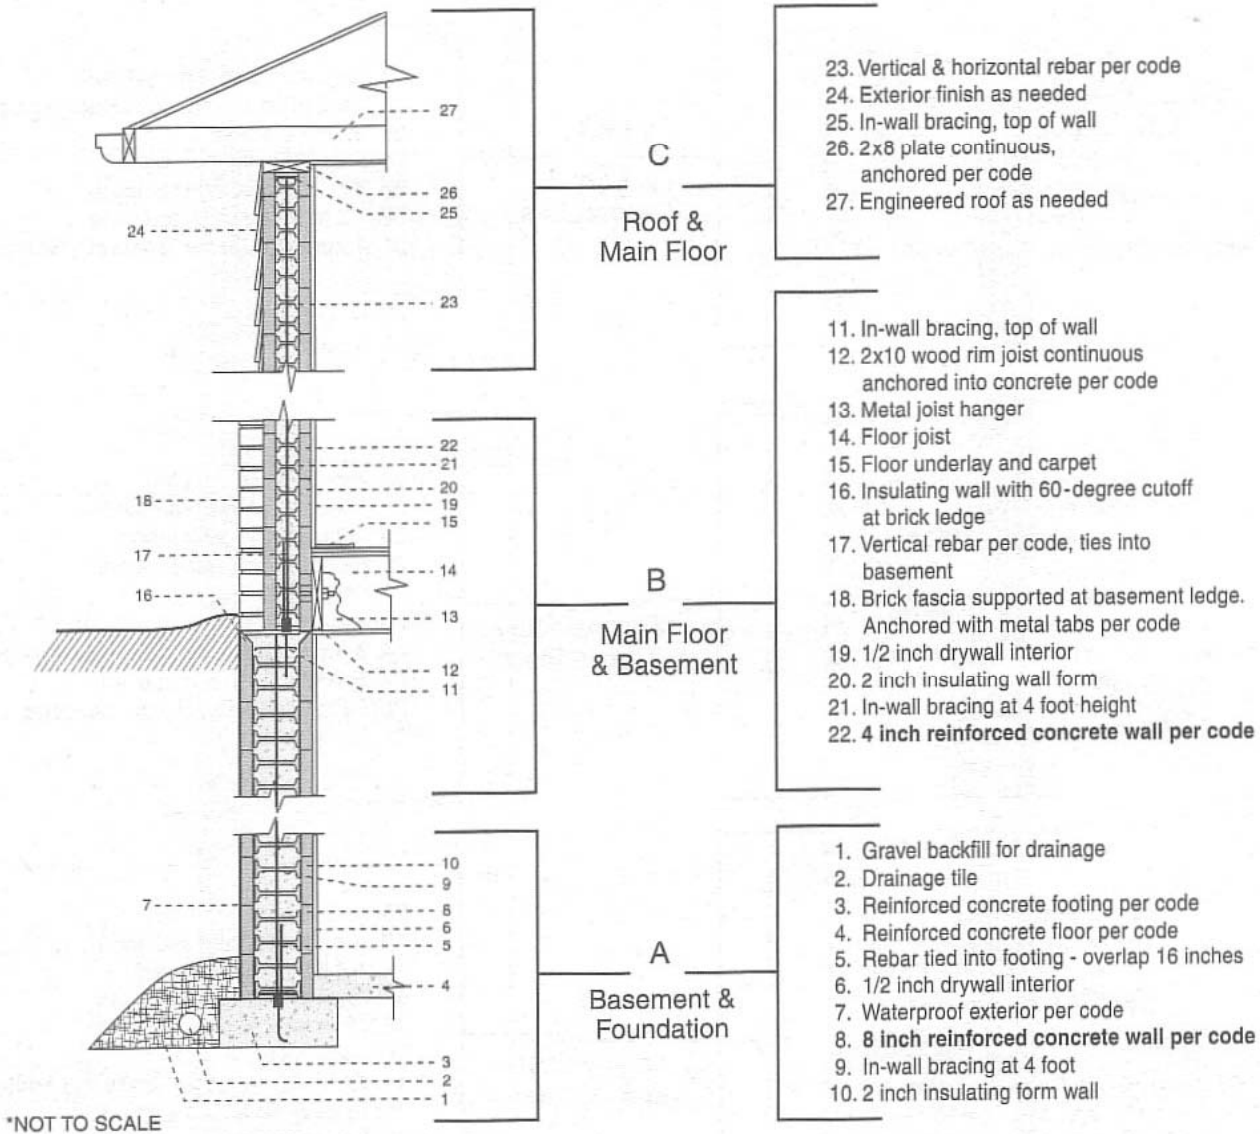

Building Sections

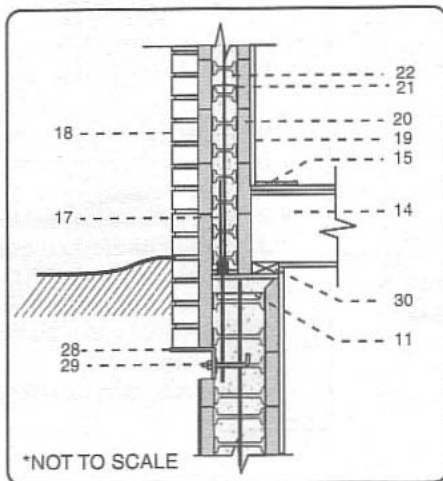


Alternate Details for Brick Ledge and Floor Joist Treatment

- 28. Engineered steel angle, continuous
- 29. Anchor into concrete per code
- 30. Alternate floor support - 2x4 sill plate continuous

Section C

Insulating Concrete Foundation with 1st and 2nd story insulating concrete upper walls

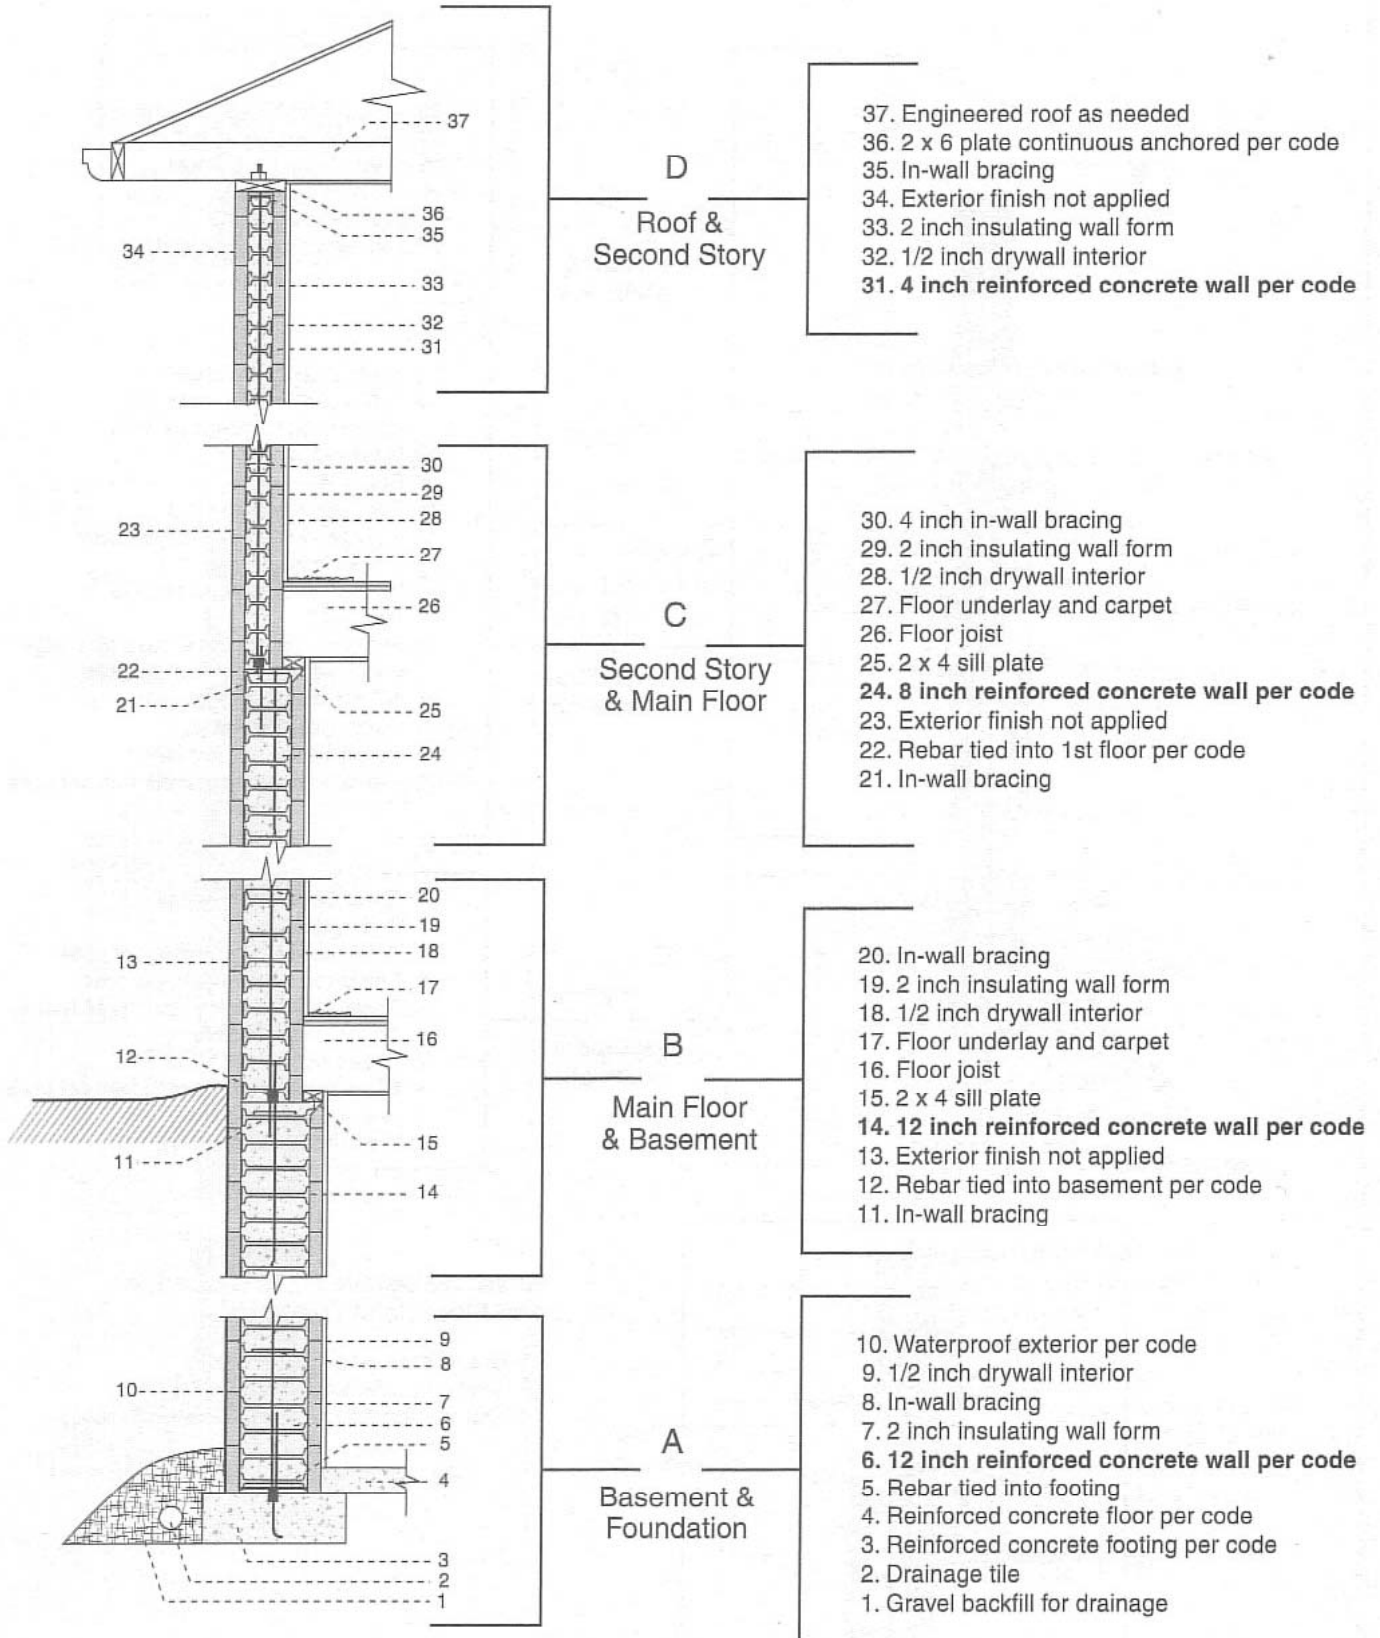

Section D

Concrete Foundation with multiple concrete upper walls & Insulated Concrete Floors & Ceiling

